


**Anlage zur
Magistratsvorlage Nr.**

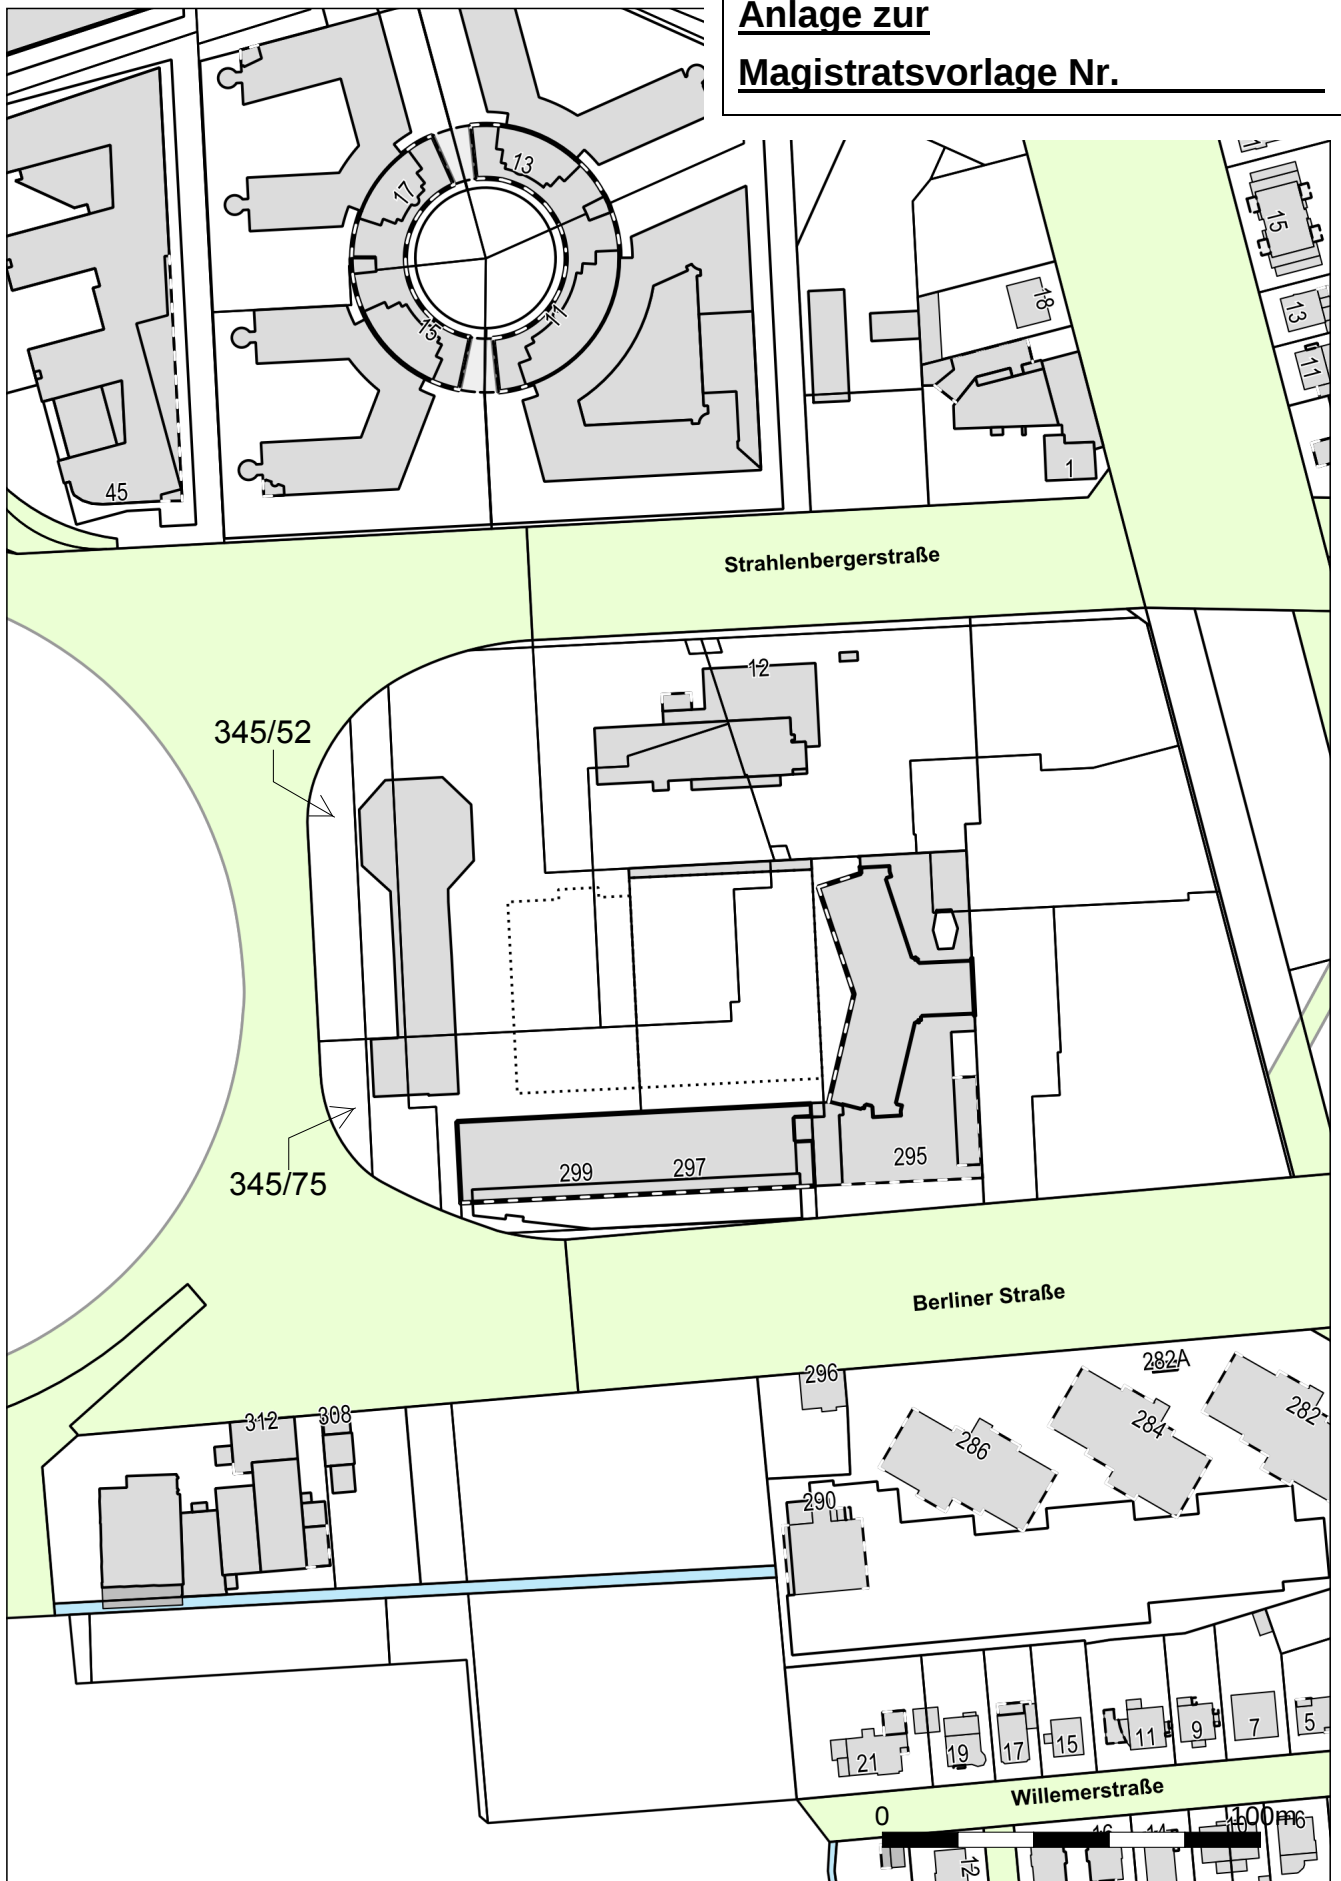

481321.17

5550235.7

