


**Anlage zur
Magistratsvorlage Nr.**

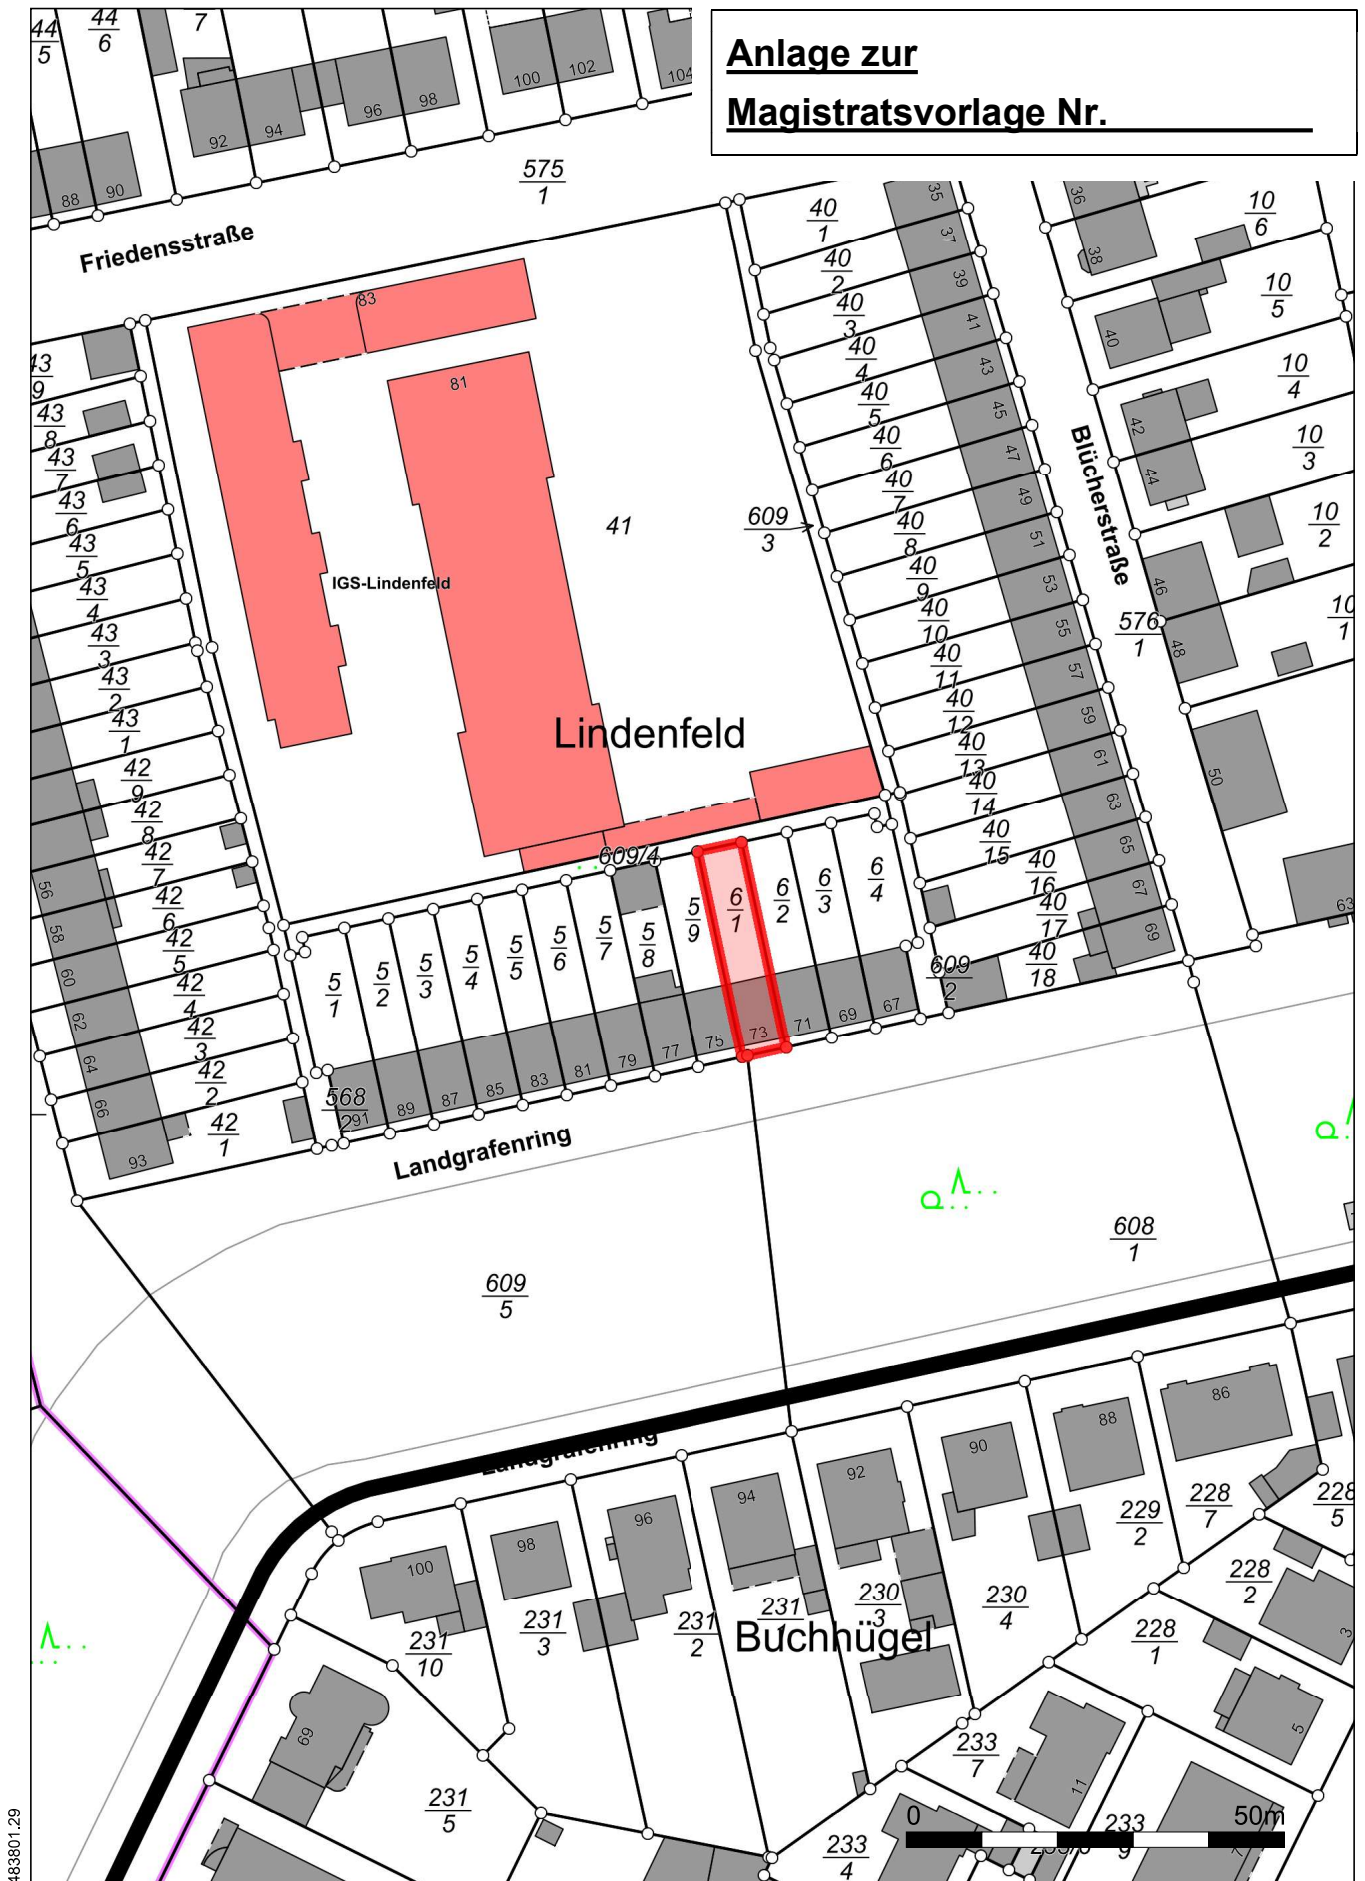

483801.29

5549443.21

